



**Indicative Plan View
of Proposed Covered Performance Area**

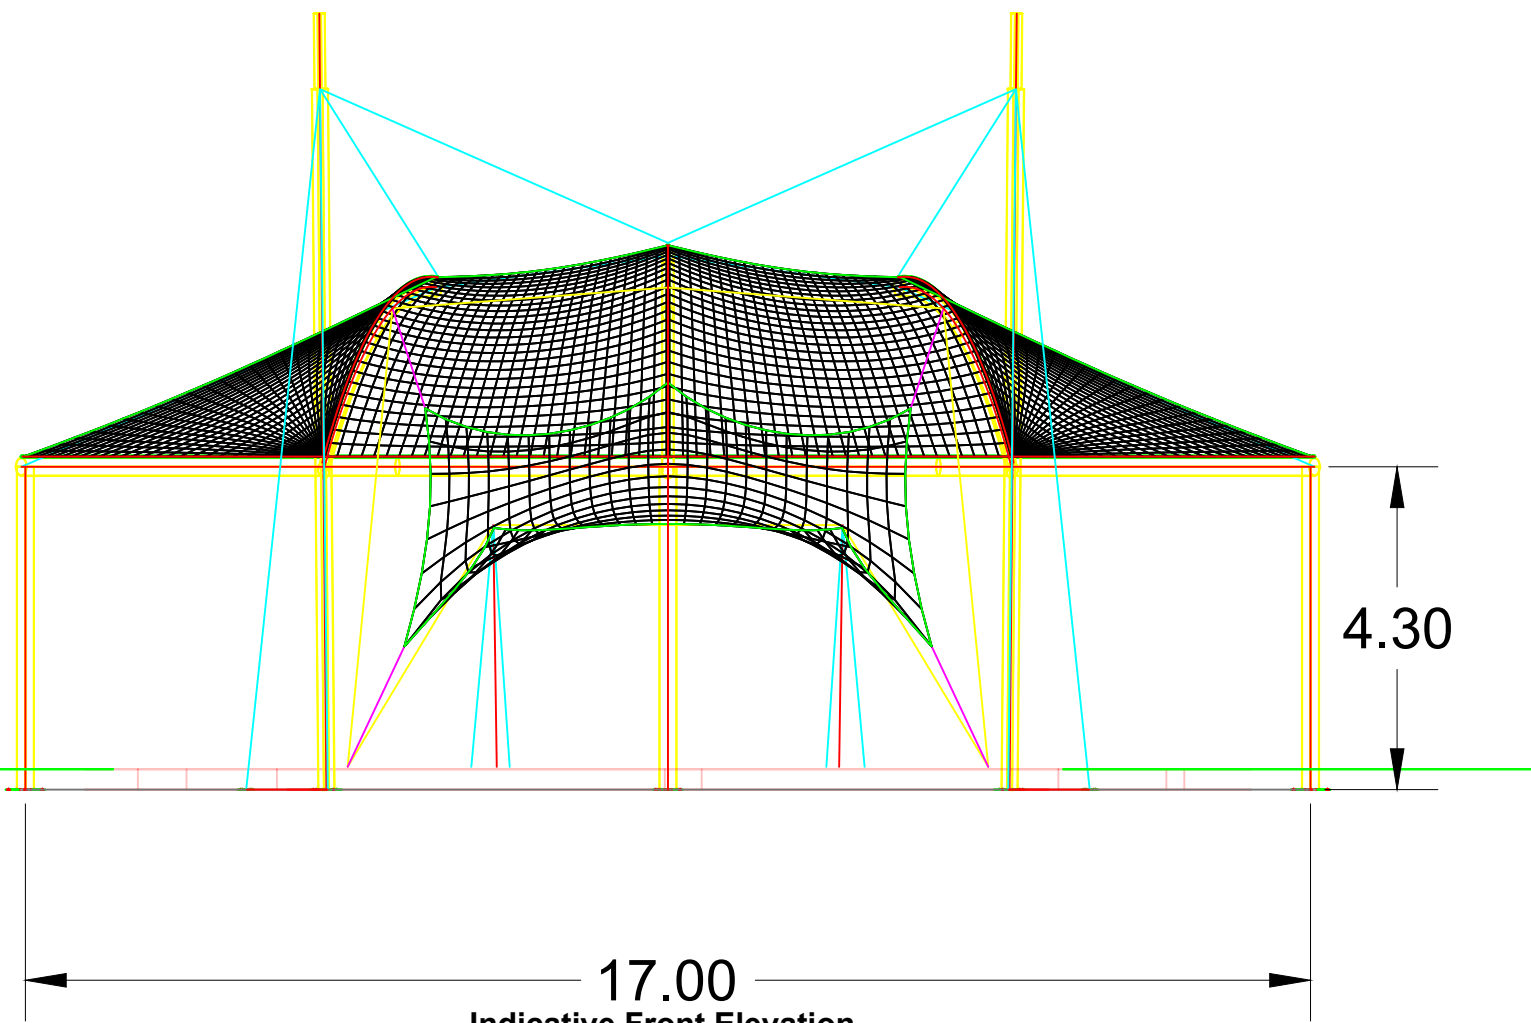

17.00
**Indicative Front Elevation
of Proposed Covered Performance Area**

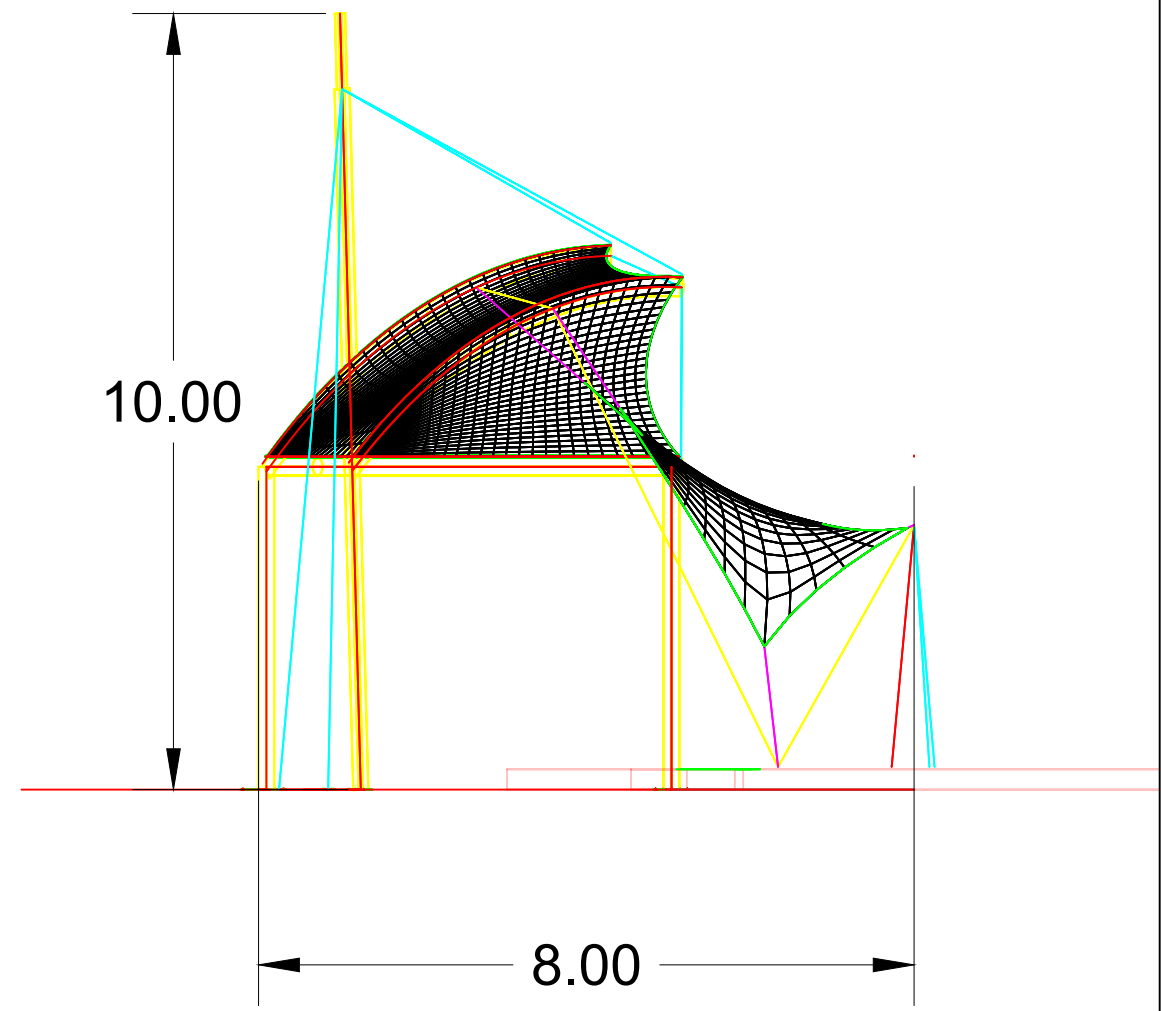

10.00
8.00
**Indicative End View
of Proposed Covered Performance Area**



**An Roinn Forbartha
Tuaithe agus Pobail**
Department of Rural and
Community Development

**Tionscadal Éireann
Project Ireland
2040**

**Ár dTodhchaí
Tuaithe**
Our Rural
Future



**An Ciste um Athghiniúint
agus Forbairt Tuaithe**
Rural Regeneration and
Development Fund



Kerry County Council
Capital Development Unit
Mr. Frank Harbitt
Director of Services
Roads & Transportation Smart Travel, Public Realm
Kerry County Council

Project Name: Cahersiveen RRDF	
Title: Waterfront Amenity Area	
Designed: Brian Hickey	File Name:
Drawn: James Moriarty	Original scales: 1:100 @ A3
Checked: David Doyle	Date: November 2023

Issued For: PART 8 - Fair Green & Waterfront Amenity
Drawing No.
GDU-2023/1 1/24-003
- Proposed Covered Performance Area