


3 WEST ELEVATION

1:200

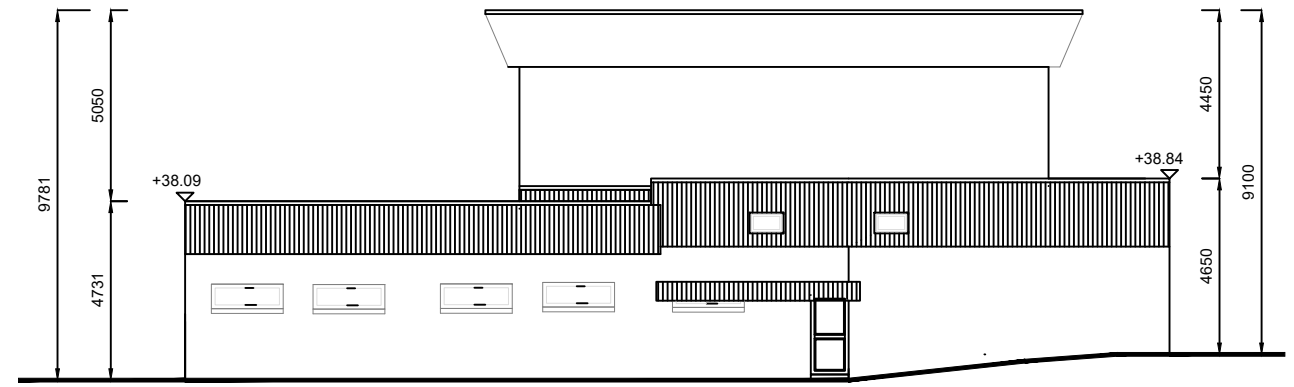

4 EAST ELEVATION

1:200




5 NORTH ELEVATION

1:200




6 SOUTH ELEVATION

1:200

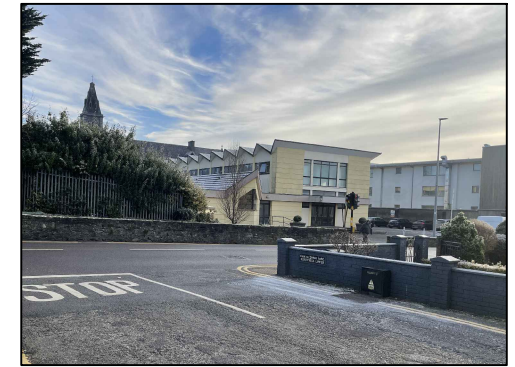

7 WEST ELEVATION PHOTO

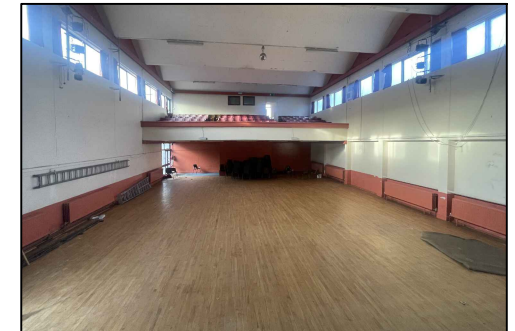

8 EXISTING AUDITORIUM

DO NOT SCALE FROM THIS DRAWING. USE FIGURED DIMENSIONS IN ALL CASES. VERIFY DIMENSIONS ON SITE AND REPORT ANY DISCREPANCIES TO THE ARCHITECTS IMMEDIATELY. THIS DRAWING TO BE READ IN CONJUNCTION WITH THE ARCHITECTS SPECIFICATION. © THIS DRAWING IS COPYRIGHT AND MAY ONLY BE REPRODUCED WITH THE ARCHITECTS PERMISSION.

NOTES

REV	DATE	DRN	ISSUE
P3-S-1	14.10.2024	SD	For Inclusion in Part 8 Application

ORIGINAL SHEET SIZE = A3


PLANNING PERMISSION

JOB  
Redevelopment, Áras Phádraig Site  
Lewis Road,  
Killarney, Co.Kerry

CLIENT  
Kerry County Council

DRAWING  
Existing Áras Phádraig Building  
Elevations and Photos

DATE 2024.04.08	SCALE 1:200 @ A3
DRN. S.Dixey	CHECKED S.Kearns

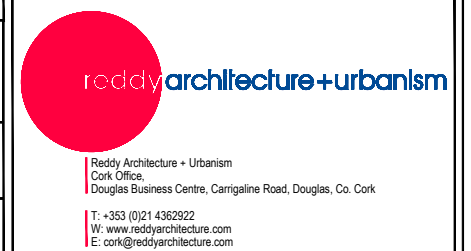

DWG NO.	REVISION
P22-115C-02-CB-ZZZ-DR-AU-AR-2000	P3-S-1