


Primary care services such as =

- Child & Adolescent Mental Health
- Circulation
- Community Mental Health Team
- Dental
- Assessment Services
- Miscellaneous
- Primary Care - Adult
- South Kerry Children Service
- Ancillary

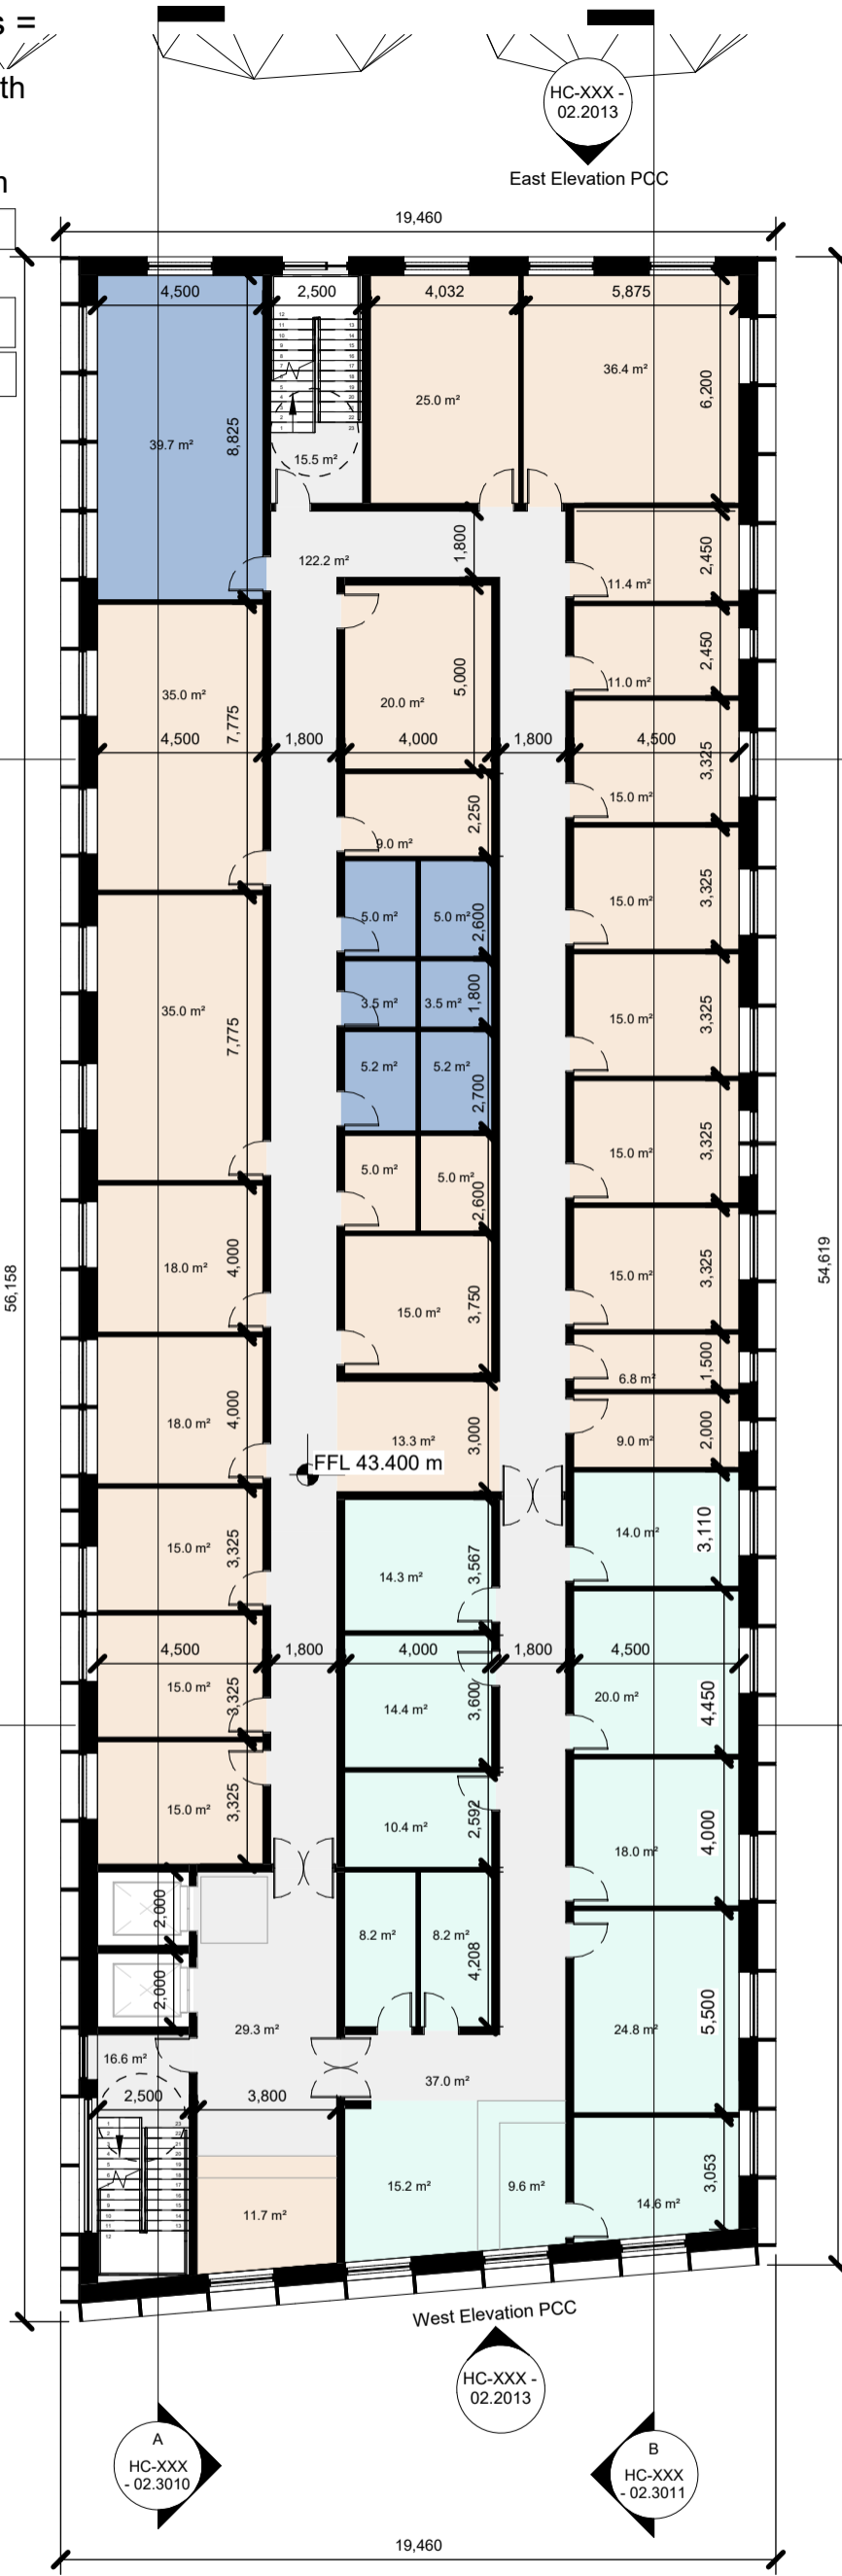

L02- Second Floor PCC
1 : 200

Notes:

- Do not scale from this drawing. Use figured dimensions in all cases.
- Verify dimensions on site and report any discrepancies to the Architect immediately.
- This drawing to be read in conjunction with the Architect's Specification.
- © This drawing is copyright and may only be reproduced with the Architect's permission.



Douglas Business Centre,
Carrigaline Rd,
Douglas, Cork,
T12 P088
T: + 353 (0)21 436 2922
W: www.reddyarchitecture.com
E: info@reddyarchitecture.com

Client Details:
Kerry County Council

Project Details:
**Redevelopment, Áras Phádraig Site
Lewis Road,
Killarney,
Co. Kerry**

Drawing Title:
PCC - GA Second Floor Plan

P3-S-1	14.10.2024	SD	For Inclusion in Part 8 Application
P1-S-3	25.10.2023	AO	Issued for Information_Draft
P1-S-2	21.09.2023	AO	Issued for Information_Draft
P1-S-1	06.09.2023	AO	Issued for Information
Rev.	Date	Drwn	Details of Issue / Revision

Job No. P22-115C	Sheet Size: A3_Portrait	Scale @A3 1 : 200
Issue Date: 08/25/23	Drawn By: A.Olalla	Reviewed By: S.Kearns

Status P3	Purpose of Issue PLANNING PERMISSION
Project - System - Spatial Zone - Level - Type - Originator - Role - Number P22-115C-02-HC-L02-DR-RAU-AR-1012	
Revision P3-S-1	