


Primary care services such as =

- Child & Adolescent Mental Health
- Circulation
- Community Mental Health Team
- Dental
- Assessment Services
- Miscellaneous
- Primary Care - Adult
- South Kerry Children Service
- Ancillary

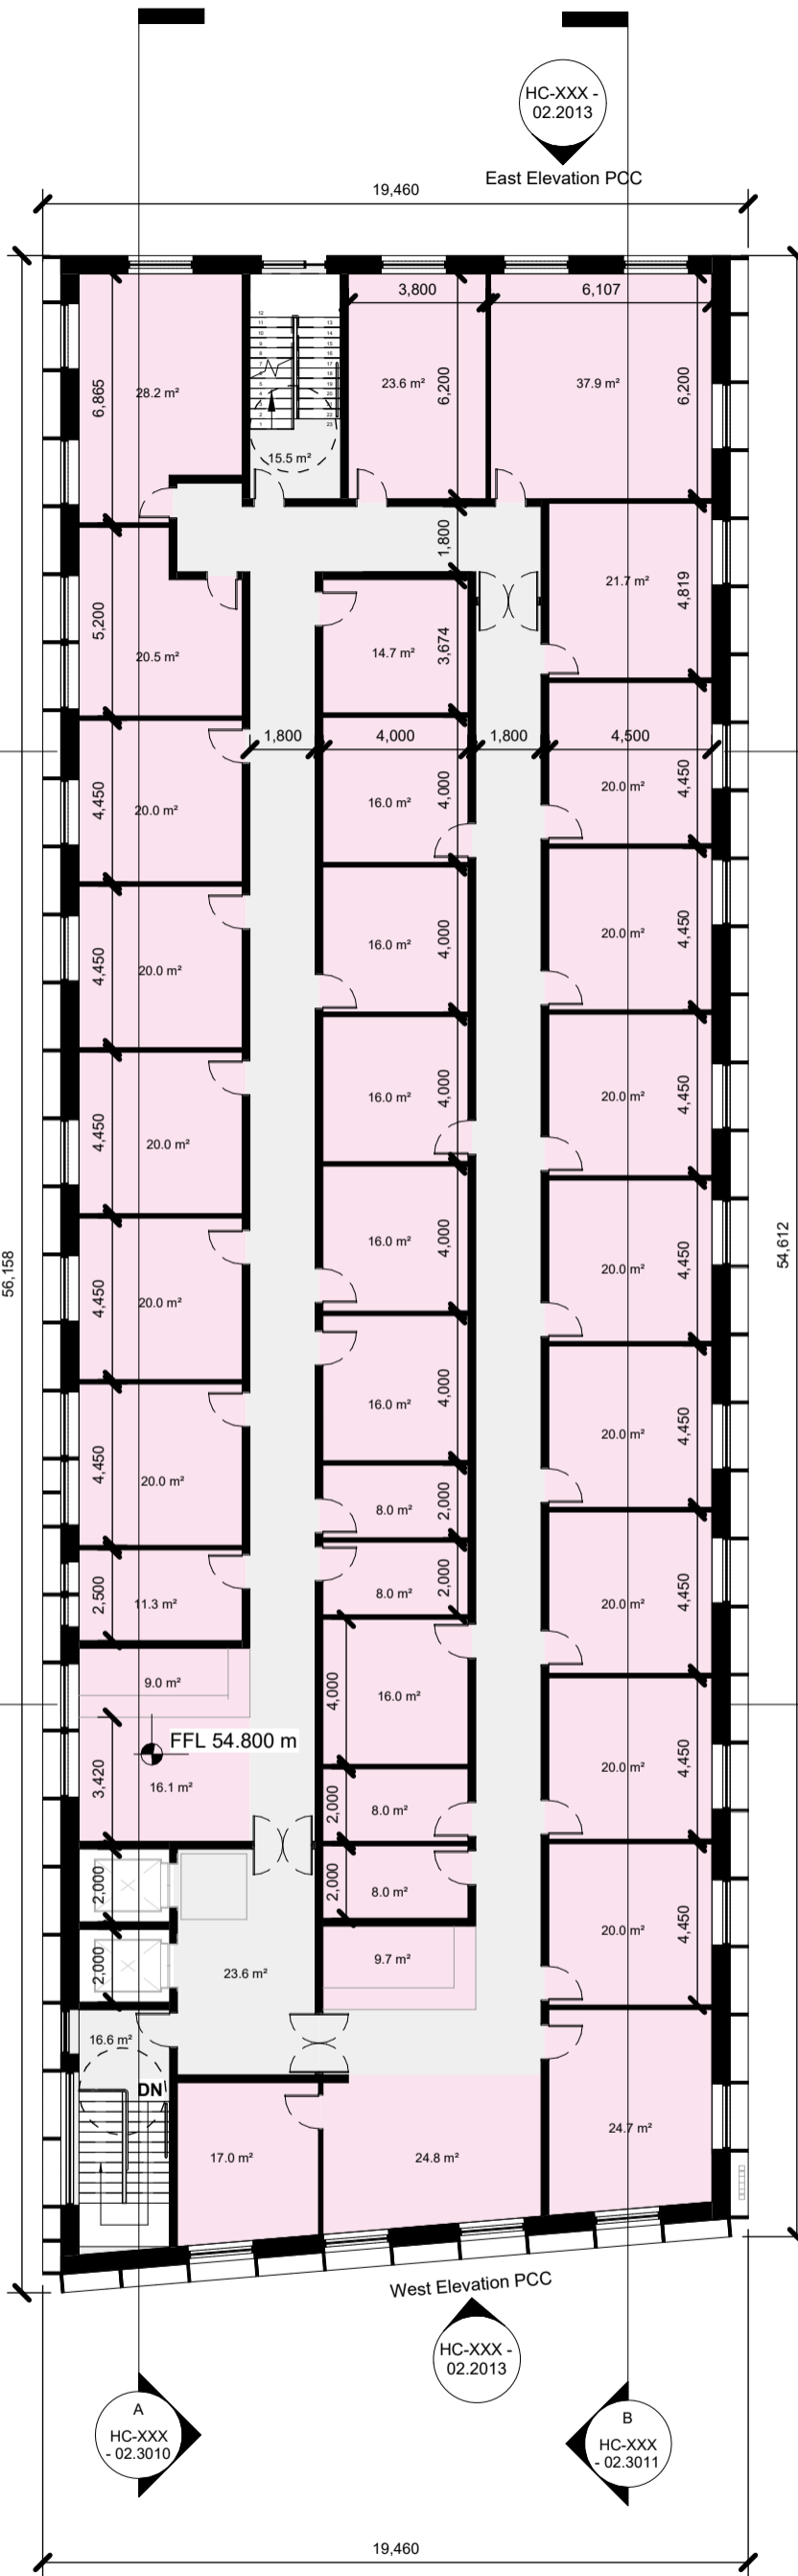

L05 - Fifth Floor PCC  
1 : 200



Notes:			
- Do not scale from this drawing. Use figured dimensions in all cases.			
- Verify dimensions on site and report any discrepancies to the Architect immediately.			
- This drawing to be read in conjunction with the Architect's Specification.			
- © This drawing is copyright and may only be reproduced with the Architect's permission.			
Rev.	Date	Drwn	Details of Issue / Revision
P3-S-1	14.10.2024	SD	For Inclusion in Part 8 Application
P1-S-3	25.10.2023	AO	Issued for Information_Draft
P1-S-2	21.09.2023	AO	Issued for Information_Draft
P1-S-1	06.09.2023	AO	Issued for Information

Douglas Business Centre,  
Carrigaline Rd,  
Douglas, Cork,  
T12 P088  
T: + 353 (0)21 436 2922  
W: www.reddyarchitecture.com  
E: info@reddyarchitecture.com

Client Details:  
**Kerry County Council**

Project Details:  
**Redevelopment, Áras Phádraig Site  
Lewis Road,  
Killarney,  
Co. Kerry**

Job No. <b>P22-115C</b>	Sheet Size: <b>A3_Portrait</b>	Scale @A3 <b>1 : 200</b>
Issue Date: <b>08/25/23</b>	Drawn By: <b>A.Olalla</b>	Reviewed By: <b>S.Kearns</b>

Drawing Title:  
**PCC - GA Fifth Floor Plan**

Status <b>P3</b>	Purpose of Issue <b>PLANNING PERMISSION</b>
Project - System - Spatial Zone - Level - Type - Originator - Role - Number <b>P22-115C-02-HC-L05-DR-RAU-AR-1015</b>	
Revision <b>P3-S-1</b>	