

Description:
Digital Landscape Model (DLM)

Publisher / Source:
Ordnance Survey Ireland (OSi)

Data Source / Reference:
PRIME2

File Format:
Autodesk AutoCAD (DWG_R2013)

File Name:
v_50366469_1.dwg

Clip Extent / Area of Interest (AOI):
LLX,LLY= 496603.8957,590890.9017
LRX,LRX= 496935.8957,590890.9017
ULX,ULY= 496603.8957,591136.9017
URX,URY= 496935.8957,591136.9017

Projection / Spatial Reference:
Projection= IREN95_Irish_Transverse_Mercator

Centre Point Coordinates:
X,Y= 496769.8957,591013.9017

Reference Index:
Map Series | Map Sheets
1:1,000 | 6084-01
1:1,000 | 6039-21
1:1,000 | 6084-02
1:2,500 | 6039-C

Data Extraction Date:
Date= 06-Nov-2023

Source Data Release:
DCMLS Release V1.169.116

Product Version:
Version= 1.4


License / Copyright:
Ordnance Survey Ireland Terms of Use apply.

Please visit www.osi.ie/about/terms-conditions.
Ordnance Survey Ireland, 2023

Compiled and published by Ordnance Survey
Ireland, Phoenix Park, Dublin 8, Ireland.

Unauthorised reproduction infringes Ordnance Survey
Ireland and Government of Ireland copyright. All rights
reserved. No part of this publication may be copied,
reproduced or transmitted in any form or by any means
without the prior written permission of the copyright
owners. The representation on this map of a road, track or
footpath is not evidence of the existence of a right of way.
Ordnance Survey
maps never show legal property boundaries, nor do they
show ownership of physical features.

© Suirbhéireacht Ordanáis Éireann, 2023
Arna thiomsú agus arna fhoilsiú ag Suirbhéireacht Ordanáis Éireann,
Páirc an Fhionnuisce, Baile Átha Cliath 8, Éire. Sáraíonn
atáirgeadh neamhúdaraithe cóipcheart Suirbhéireacht
Ordanáis Éireann agus Rialtas na hÉireann. Gach cead ar
cosnamh. Ní ceadmhach aon chuid den fhoilseachán seo
a chóipeáil, a atáirgeadh nó a tharchur in aon
fhoirm ná ar aon bhealach gan cead i scríbhinn roimh ré ó
úinéirí an chóipchirt. Ní hionann bóthar, bealach nó cosán
a bheith ar an léarscáil seo agus fianaise ar chead síl. Ní
thaispeánann léarscáil
de chuid Ordanáis Shuirbhéireacht na hÉireann teorann
phointí dleathúil de mhaoin riamh, ná úinéireacht de
ghnéithe fhisiciúla.

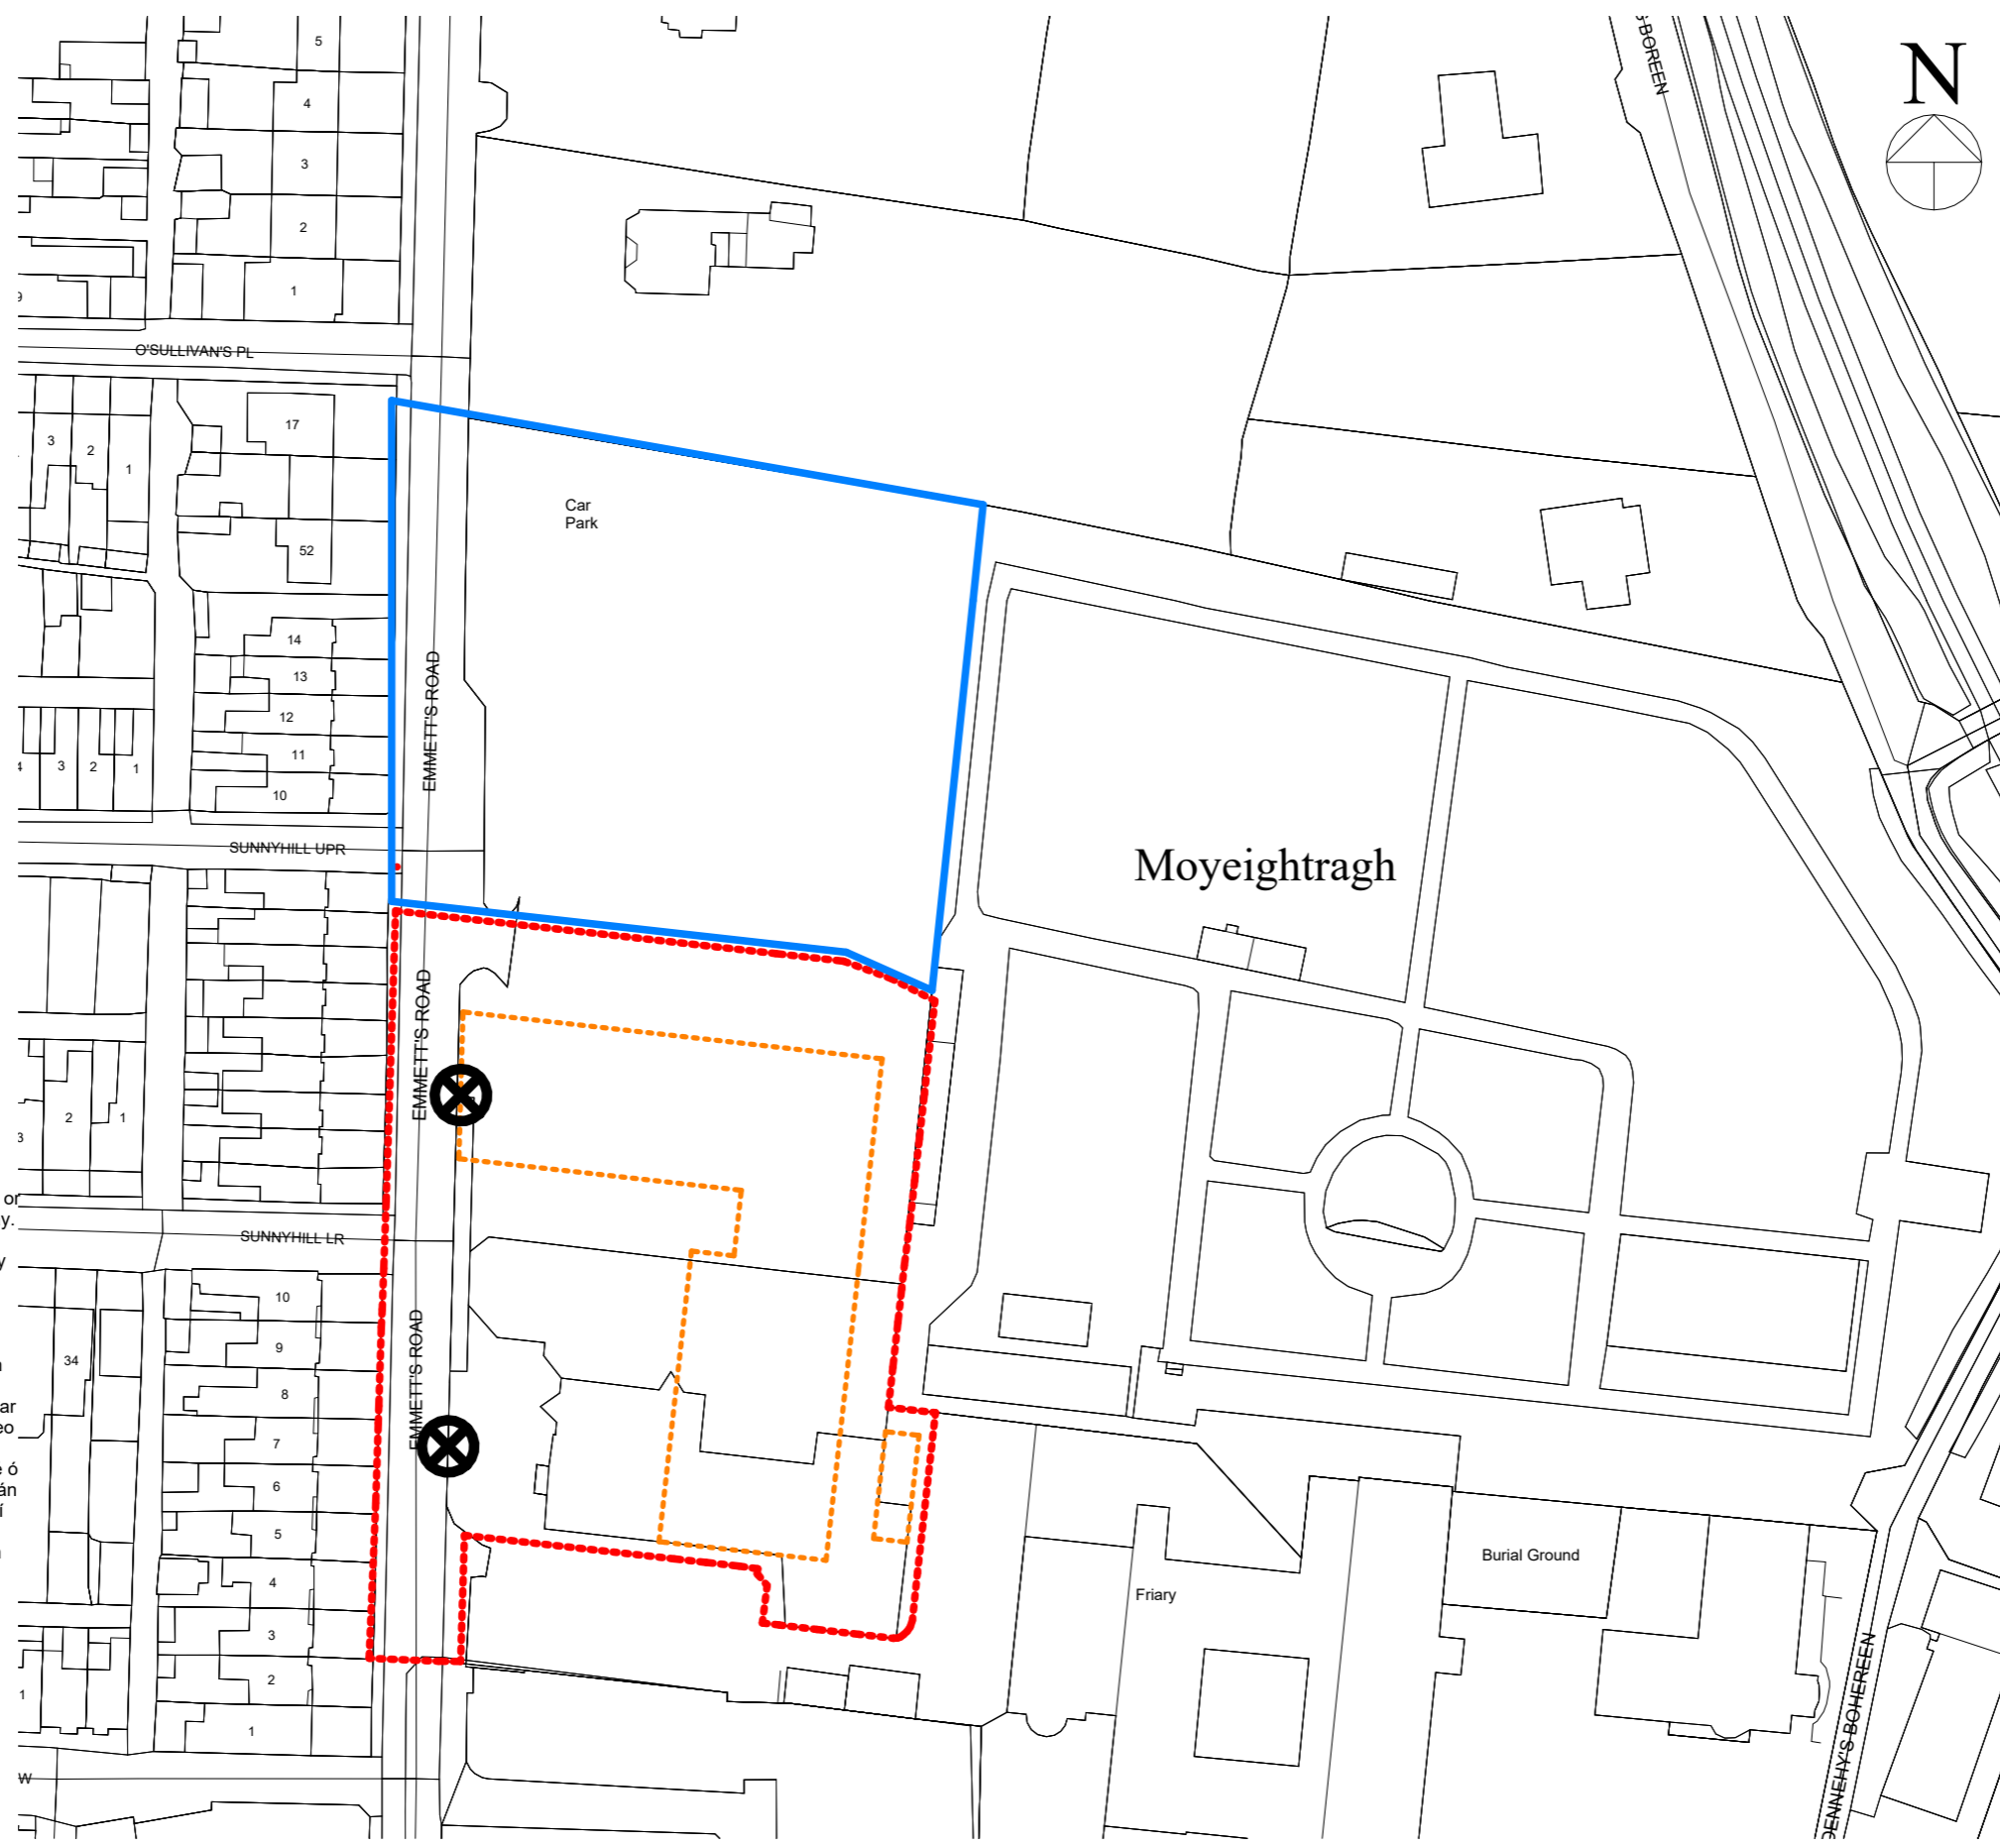

Site Location Map 01
1:1000

- Lands Within Applicants Ownership
- ⋯ Site Boundary to Which this Application Relates (0.745ha)
- - - Proposed Building's Locations
- Location of Site Notice

Notes:

- Do not scale from this drawing. Use figured dimensions in all cases.
- Verify dimensions on site and report any discrepancies to the Architect immediately.
- This drawing to be read in conjunction with the Architects Specification.
- © This drawing is copyright and may only be reproduced with the Architect's permission.

P3-S-1	14.10.2024	SD	For Inclusion in Part 8 Application
Rev.	Date	Drwn	Details of Issue / Revision

Issues & Revisions

Douglas Business Centre,
Carrigaline Rd,
Douglas, Cork,
T12 PO88

T: + 353 (0)21 436 2922
W: www.reddyarchitecture.com
E: info@reddyarchitecture.com

Client Details:
Kerry County Council

Project Details:
**Redevelopment, Áras Phádraig Site
Lewis Road,
Killarney,
Co. Kerry**

Drawing Title:
Site Location Map

Job No. P22-115C	Sheet Size: A3_L	Scale @A3 As indicated
Issue Date: 11/09/23	Drawn By: S.Dixey	Reviewed By: S.Kearns

Status: **P3** Purpose of Issue: **PLANNING PERMISSION**

Project - System - Spatial Zone - Level - Type - Originator - Role - Number	Revision
P22-115C-02-CB-XXX-DR-RAU-AR-1000	P3-S-1