



**BUS STOP POLE (REFER TO STANDARD DETAIL DRAWING  
NTA-0000\_SCD\_ZZ-00\_XX\_0000-DR-KK-0003  
FOR BUS POLE SETTING OUT DETAILS)**

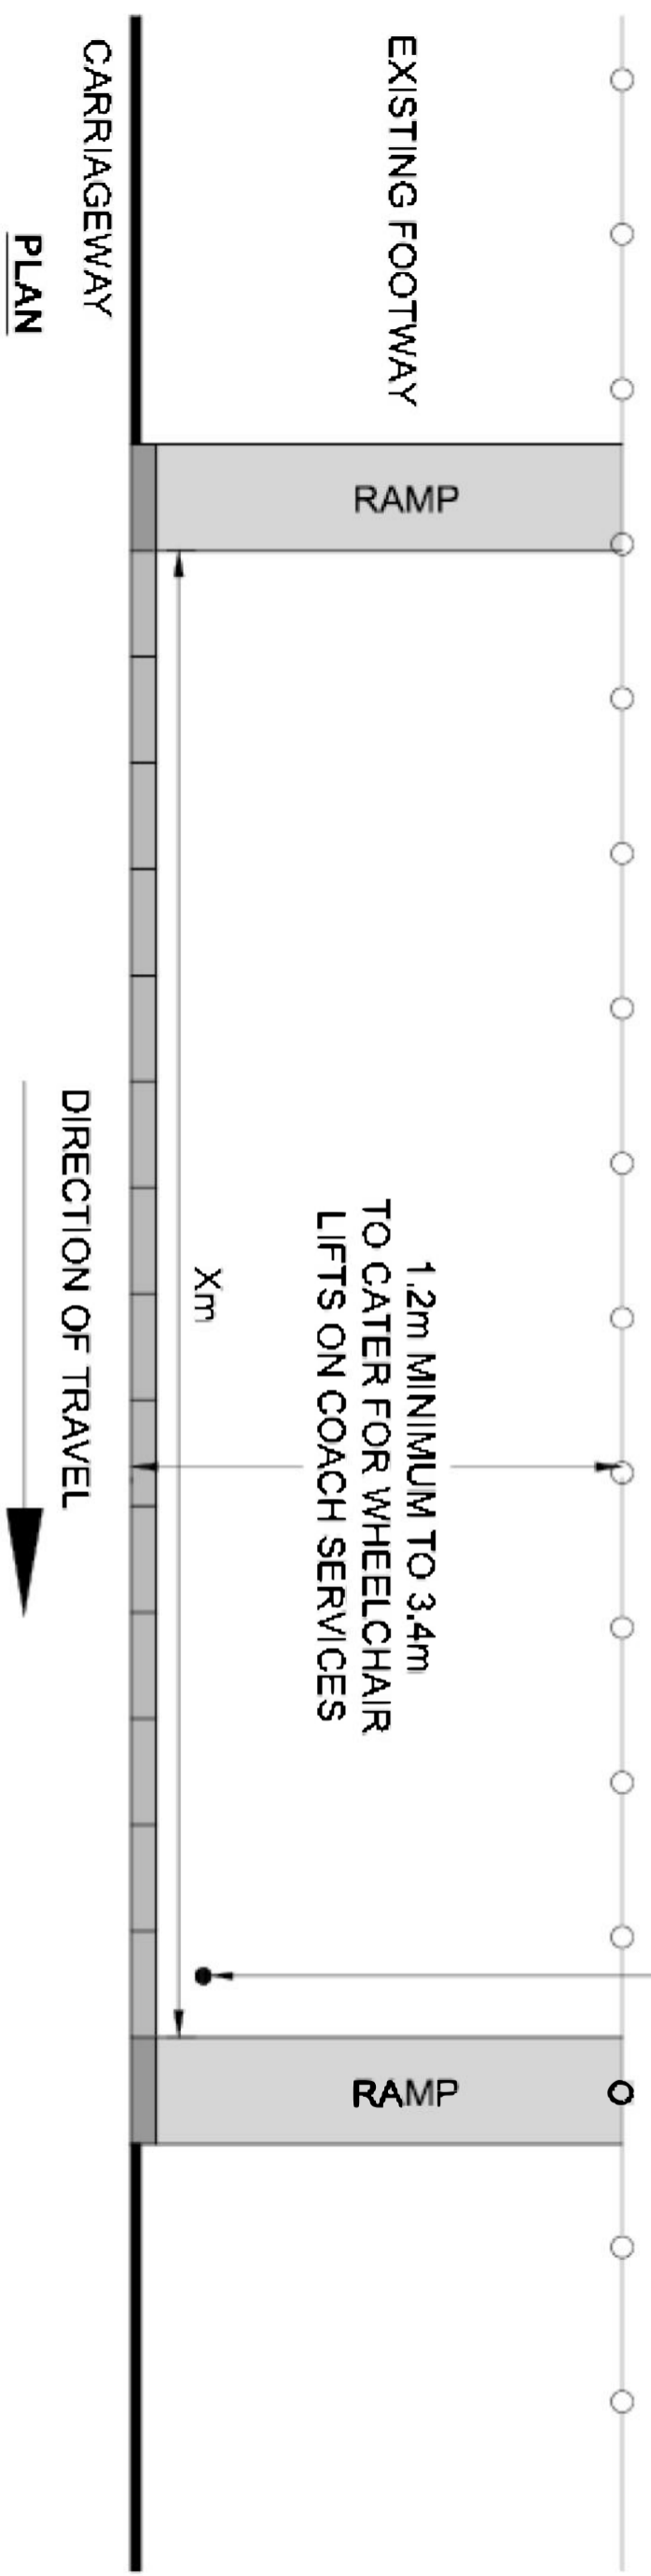

1.2m MINIMUM TO 3.4m  
TO CATER FOR WHEELCHAIR  
LIFTS ON COACH SERVICES

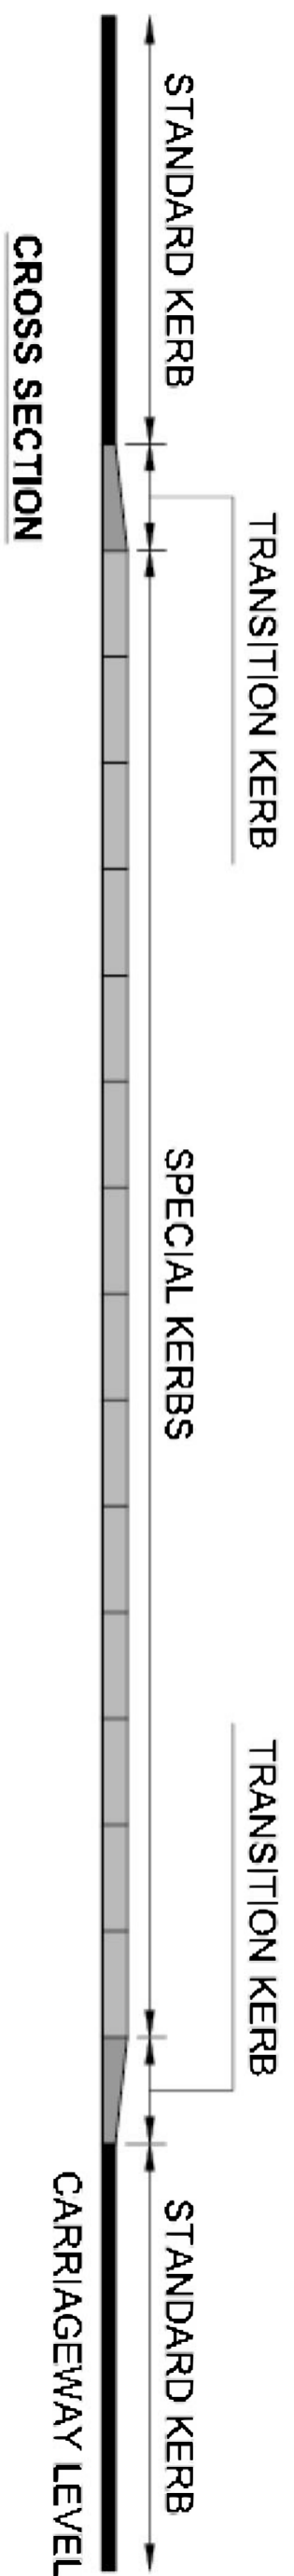

**TYPICAL HARDSTANDING LENGTHS FOR VARIOUS BUS STOP ARRANGEMENTS**

LOCATION	BUS STOP TYPE	LENGTH OF 160mm HIGH SPECIAL KERBING (Xm)
URBAN/CITY	STANDARD BUS STOP	14m
	BUS STOP IN LAYBY	21m
RURAL	BUS STOP BUILD OUT - SHORT	3m
	BUS STOP BUILD OUT - LONG	12m

**NOTES:**  
1. THIS DRAWING IS TO BE READ IN CONJUNCTION WITH THE WORKS REQUIREMENTS & SPECIFICATION.

PUBLICATION TITLE

**TYPICAL BUS STOP HARDSTANDING DETAIL - NEW BUS STOP**



National Transport Authority  
Design Section  
Dún Sceíne  
Harcourt Lane  
Dublin 2  
T. +353 1 881 8300 (Main switch)

Udarás Náisiúnta Iompair  
An Rannóg Deartha  
Dún Sceíne  
Lána Fhearchair  
Baile Átha Cliath 2

DOCUMENTATION SET	PUBLICATION DATE	PUBLICATION NUMBER
STANDARDS	JULY 2018	NTA-0000-SCD_ZZ-00_XX_0000-DR-KK-0006