
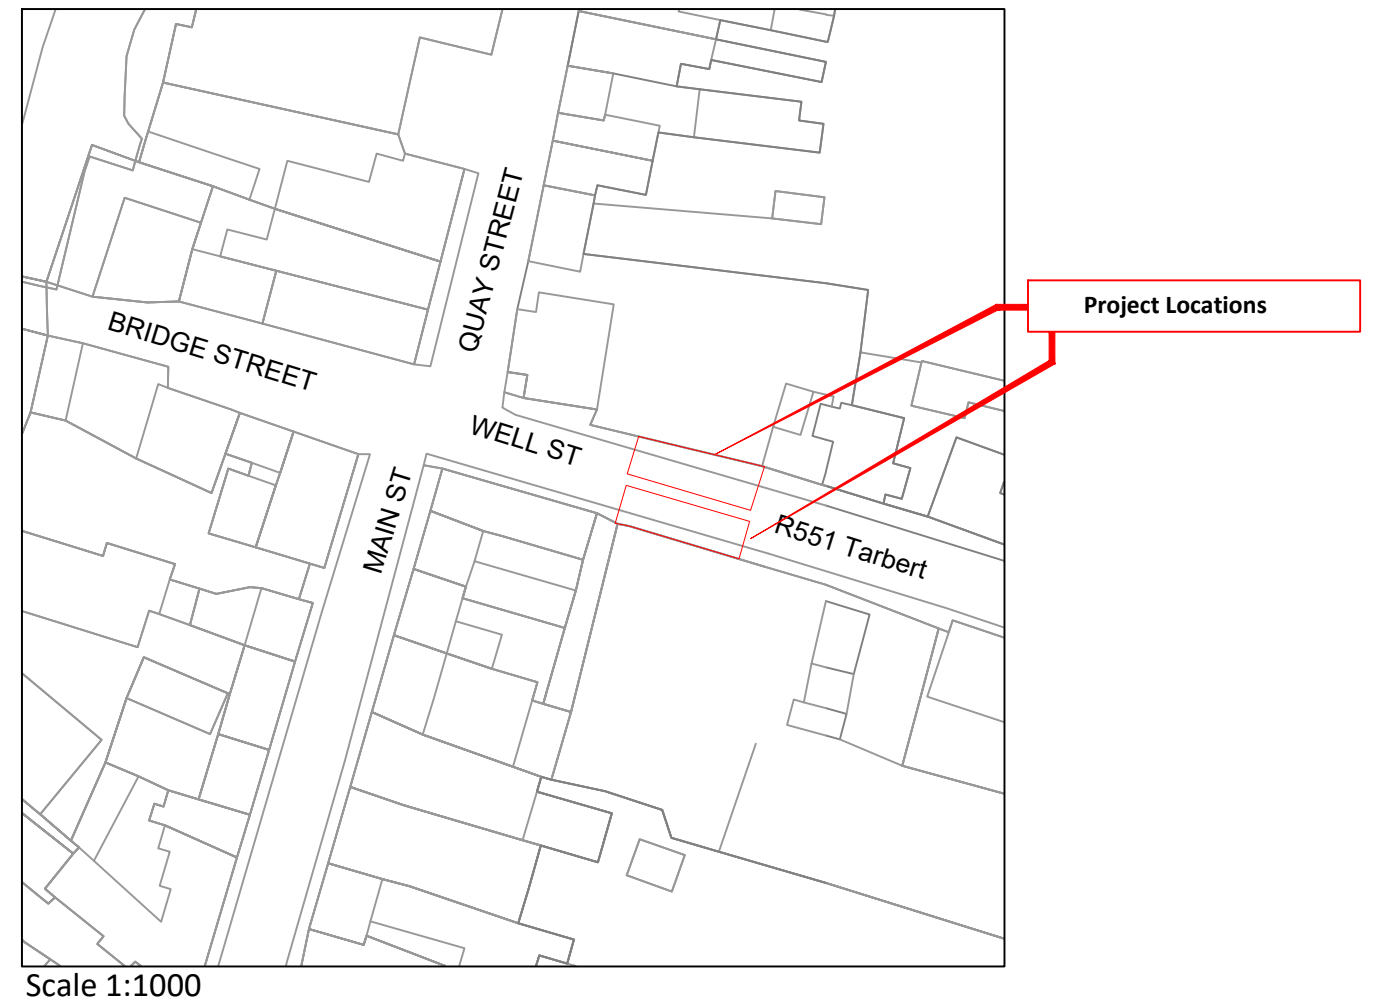


Kerry County Council Bus Stop Enhancement Programme Ballylongford R551 Bus Stops

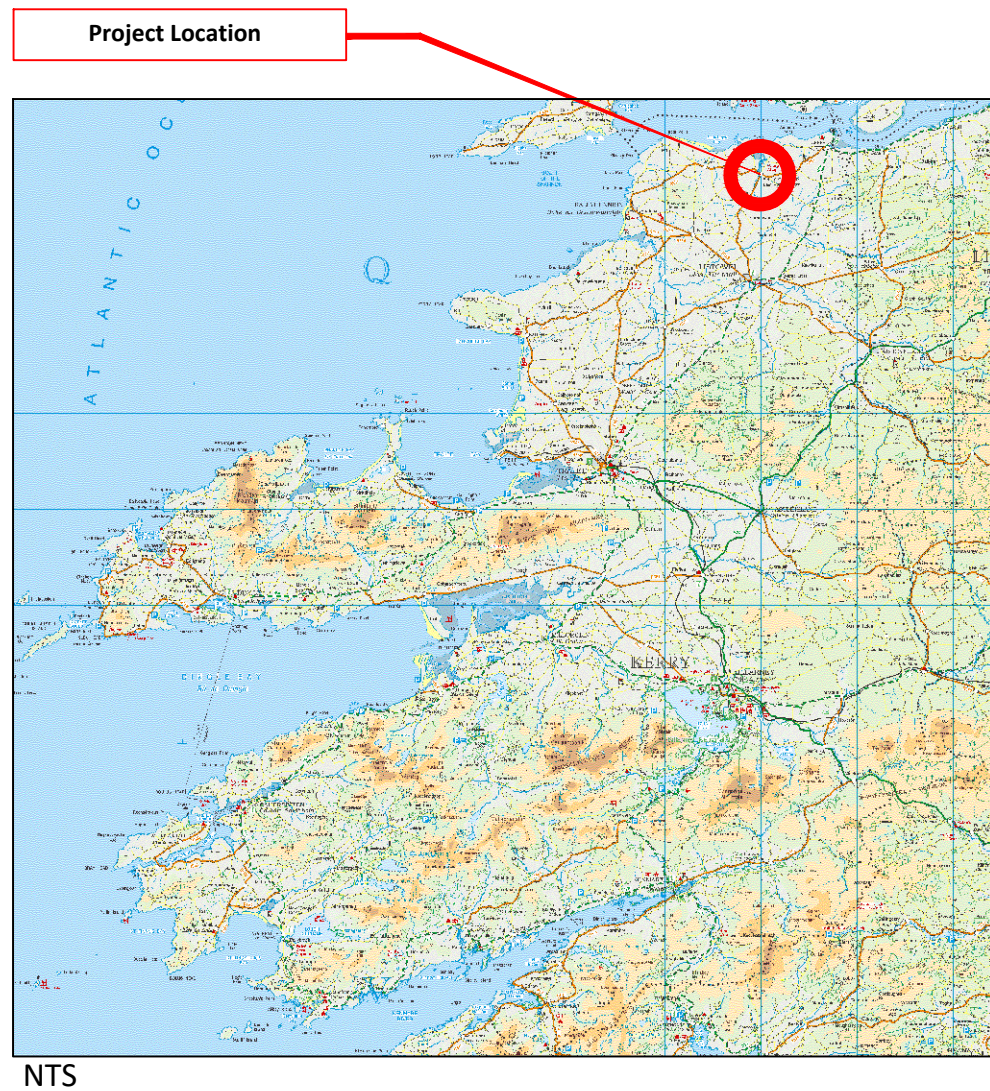

Comhairle Contae Chiarraí
Kerry County Council

Section 38 Drawings

Kerry County Council, Capital Delivery, Climate Resilience & Culture, CDU North, Princes Quay, Tralee Co. Kerry.

Telephone: (066) 7183585 E-Mail: cdunorth@kerrycoco.ie



Legend

- Coodinates
52.546152, -9.475011
52.546069, -9.475083
- Bus Stop Pole
- Existing Road
- Existing Footpath
- Standard Bus Stop Design outlined in red as per Drawing NTA -SCD-4005
- Transition & Bus Stop Kerbing

Rev	Issue	Drawn By	Checked/Issue Date
01	Issued For Information	AOCO J Fitz	12/1/2026

KERRY COUNTY COUNCIL
 CAPITAL DELIVERY UNIT
 PRINCES QUAY,
 TRALEE,
 CO. KERRY.


Ms. Bridget Fitzgerald
 Acting Director of Capital Delivery,
 Climate Resilience & Culture.

PROJECT NAME: BALLYLONGFORD BUS STOP ENHANCEMENTS PROJECT
 R551 BALLYLONGFORD - TARBERT


TITLE: SECTION 38 GENERAL LAYOUT PLAN
 STANDARD BUS STOP DESIGN

DRAWN: AOCO	CHECKED: J Fitzgerald	APPROVED: J Ahern
DATE: 12/01/2026	SCALE: 1:500	PROJECT NUMBER: BF SD 01
DRAWING NUMBER: KY CDU N BF BS 01		REV: 01



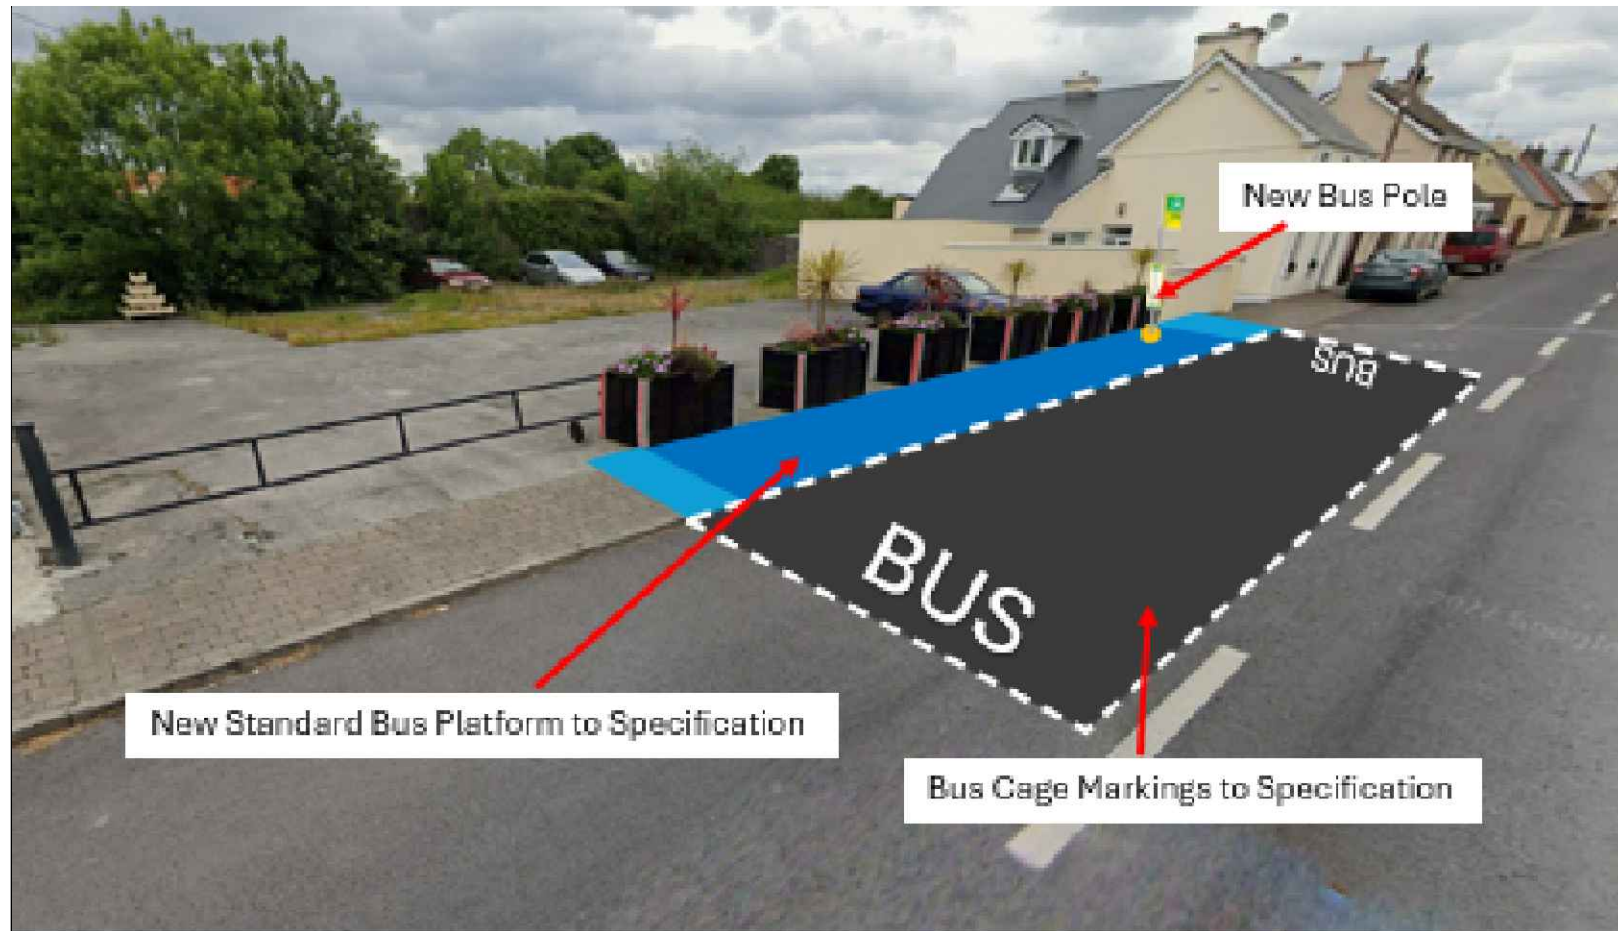

Schematic Ballylongford Bus Stop Proposal R551 Eastbound to Tarbert.

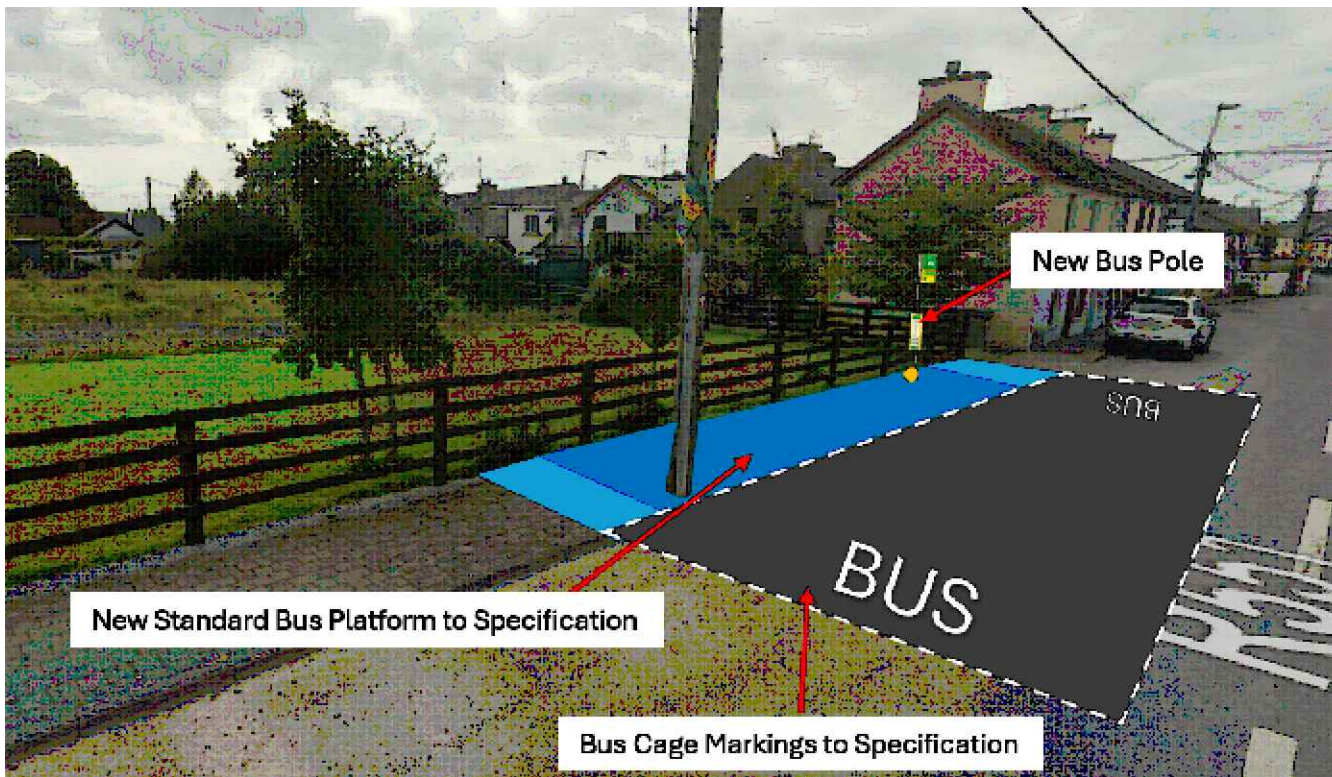

Schematic Ballylongford Bus Stop Proposal R551 Westbound to Asdee.

THIS DRAWING AND CONTENTS ARE COPYRIGHT OF KERRY COUNTY COUNCIL

NOTES:
 (a) This Map is based on Irish Transverse Mercator (ITM) Coordinate System.
 (b) All Altitudes indicated are in Metres, and are referred to Ordnance Datum, which is Mean Sea Level at Malin Head, Co. Donegal (1970 Adjustment).
 (c) These Maps are used under The Licensing Agreement between the Ordnance Survey Ireland and the County and City Manager's Association (CCMA) for 1998 to 2001, and of the Copyright Act, 1963. Licence No: Kerry County Council CCMA 2014/19



Legend

Coordinates
 52.546152, -9.475011
 52.546069, -9.475083
 Bus Stop Pole




Standard Bus Stop Design outlined in red as per Drawing NTA -SCD-4005



Rev	Drawing Issue & Revision Control	Issue	Drawn	Checked	Issue
		P I A T C R	By	By	Date
01	Issued For Information	✓	AOCo	J Fitz	12/1/26

P = Preliminary I = Information A = Approval T = Tender C = Contract R = Record

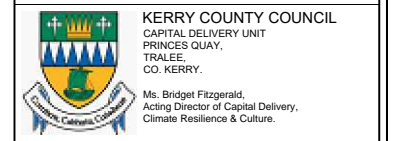

PROJECT NAME: BALLYLONGFORD BUS STOP ENHANCEMENT PROJECT R-551 BALLYLONGFORD - TARBERT		TITLE: Image for Illustration Purposes Standard Bus Stop Design	
DRAWN: AOCo	CHECKED: J Fitzgerald	APPROVED: J Ahern	
DATE: 12/01/2026	SCALE: NTS	PROJECT NUMBER: CW BF 02	DRAWING NUMBER: KY CDU N BF BS 02
		REV: 01	