


Key Site Location Map @ 1:1250

AREA SHADED THUS - REFUSED PLANNING IN 2016 FOR 14 UNITS - CONSIDERED FLOOD RISK AREA ON CFram REPORT ?
 AREA SHADED THUS HAD PLANNING AT ONE POINT FOR 12 UNITS - NOW EXPIRED
 AREAS TO BE CONSIDERED FOR ZONING AS RESIDENTIAL SHADED 6.20 ACRES AND 5.20 ACRES

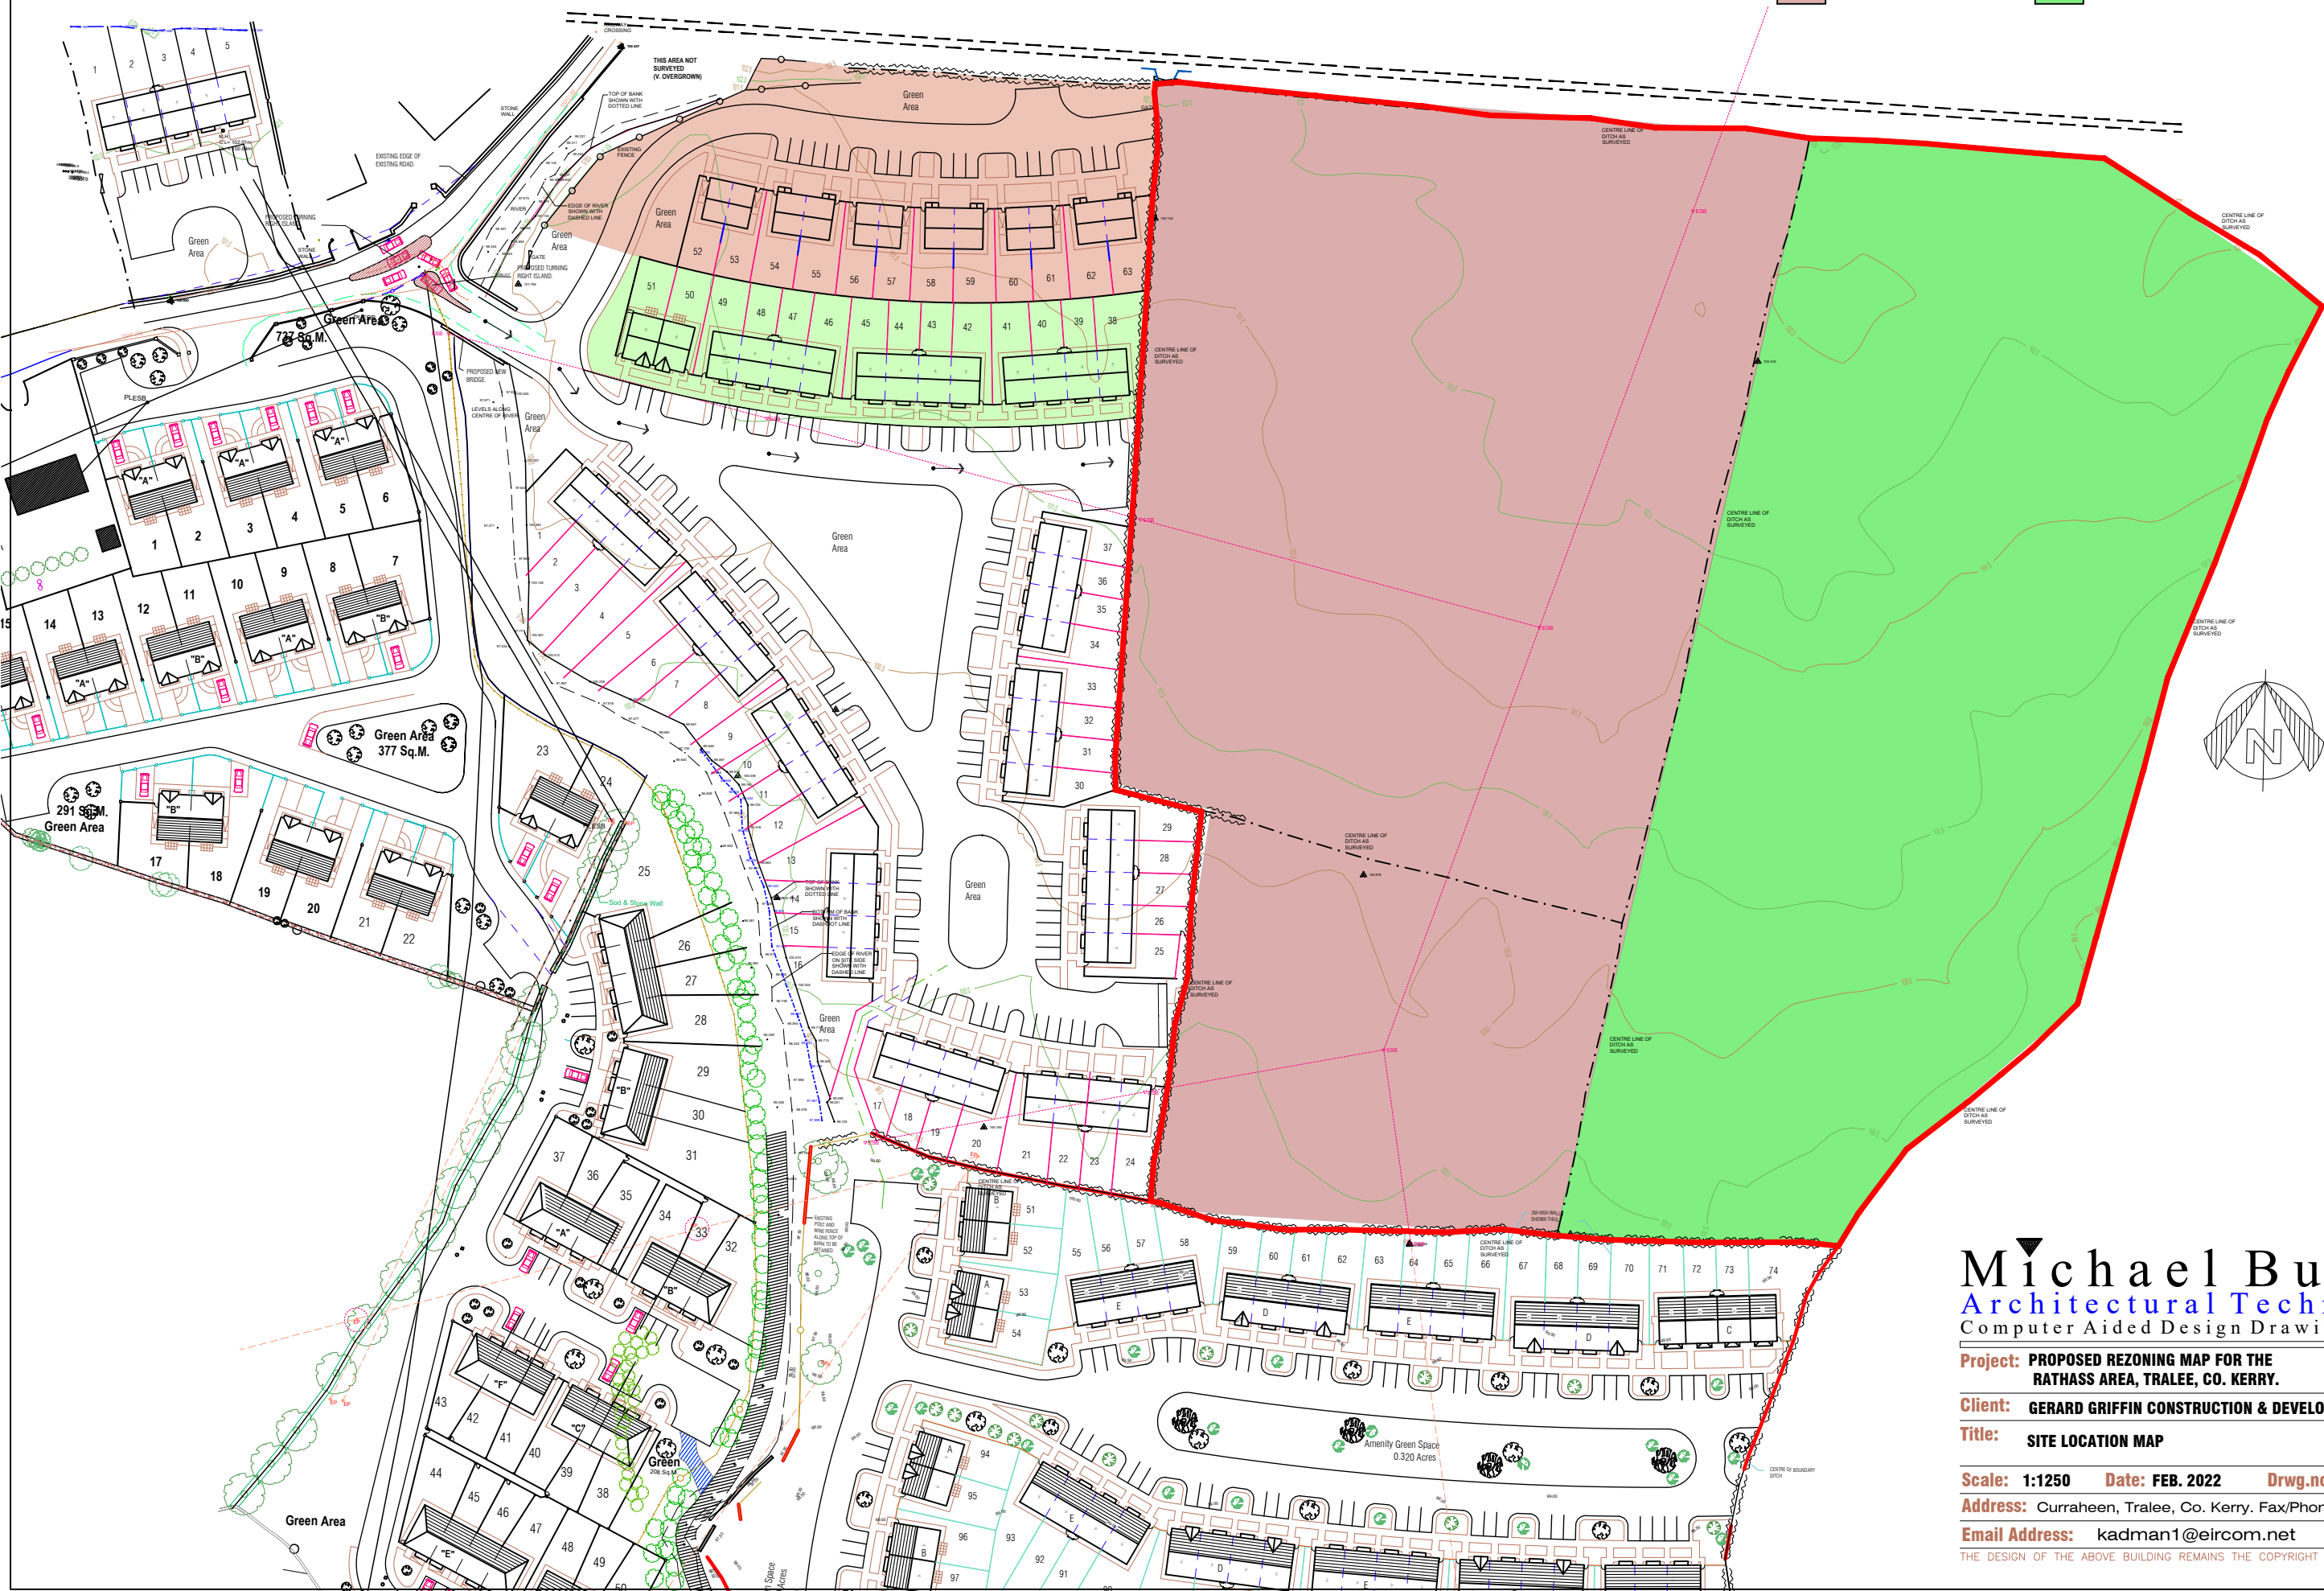

Michael Burke.
 Architectural Technician.
 Computer Aided Design Drawing Service

Project: PROPOSED REZONING MAP FOR THE RATHASS AREA, TRALEE, CO. KERRY.
Client: GERARD GRIFFIN CONSTRUCTION & DEVELOPMENTS LTD.
Title: SITE LOCATION MAP

Scale: 1:1250 **Date:** FEB. 2022 **Drwg.no.** GG/2022/01
Address: Curraheen, Tralee, Co. Kerry. Fax/Phone 066-7127578
Email Address: kadman1@eircom.net
 THE DESIGN OF THE ABOVE BUILDING REMAINS THE COPYRIGHT OF THE ARCHITECT