




**Cuid G - Sonraí táscacha don chlárchosán atá molta**

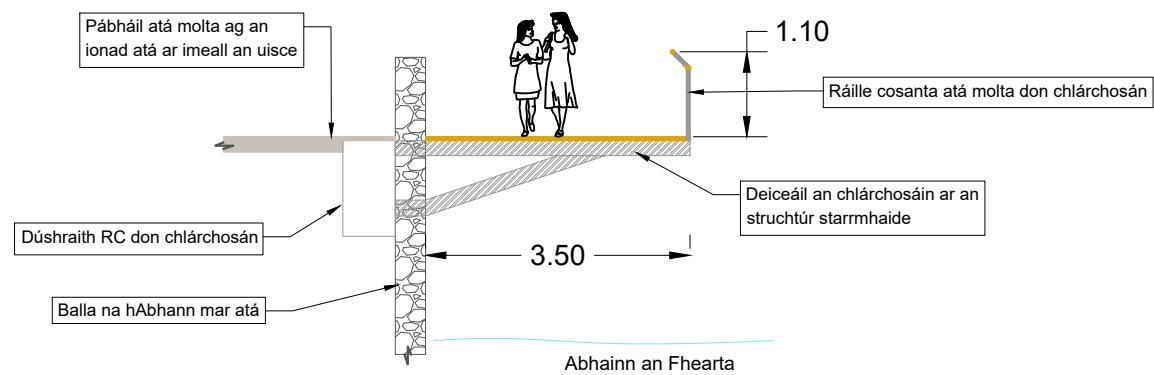

**Cuid H: Sonraí táscacha don siúlbealach atá molta**

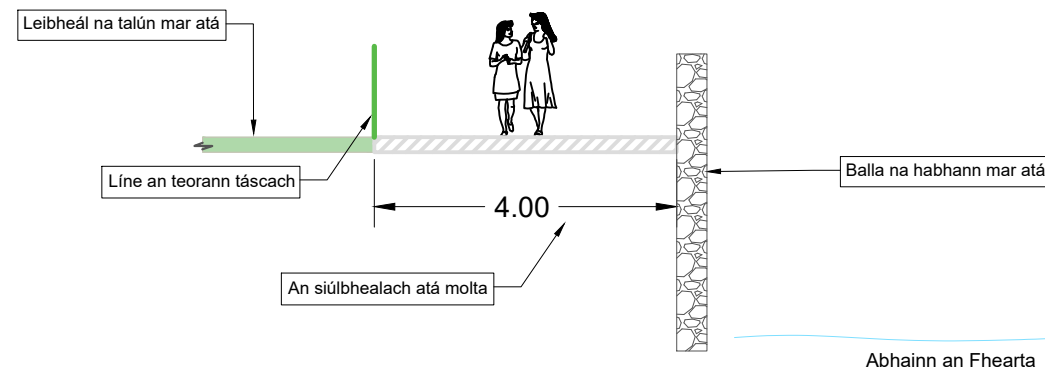

**An Siúlbealach/Clárchosán atá molta ar imeall Abhainn an Fhearta**

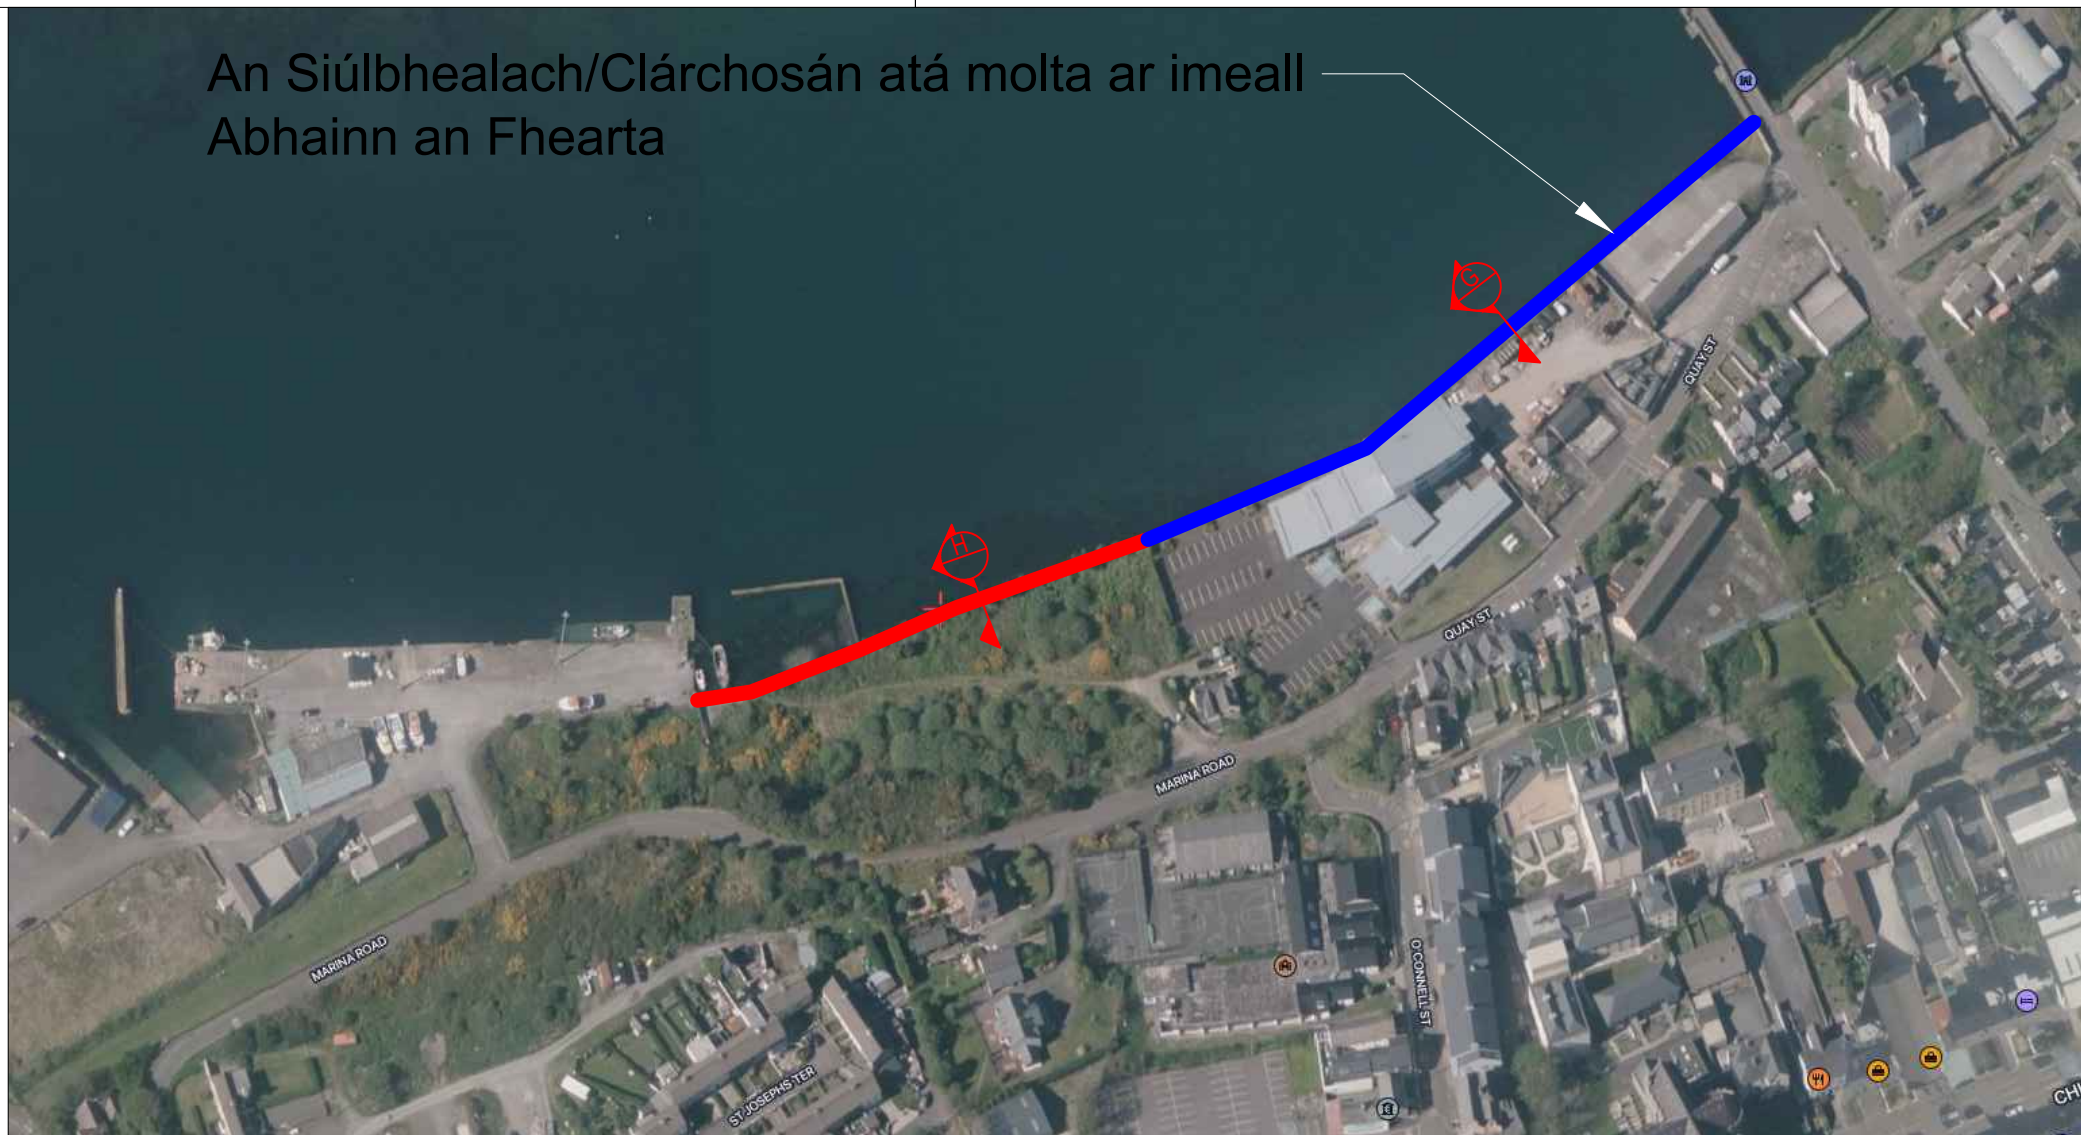

**An Roinn Forbartha Tuaithe agus Pobail**  
Department of Rural and Community Development

**Tionscadal Éireann Project Ireland 2040**

**Ár dTodhchaí Tuaithe**  
Our Rural Future



**An Ciste um Athghiniúint agus Forbairt Tuaithe**  
Rural Regeneration and Development Fund



**Comhairle Contae Chiarraí**  
An tAonad um Fhorbairt Chaipitil  
An tUas Frank Hartnett  
Stiúrthóir Seirbhíse  
Bóthre agus Iompar, Talsteal Cliste, Ríocht Phoiblí  
Comhairle Contae Chiarraí

Project Name:	RRDF Chathair Saidhbhín
Title:	Limistéar Siúil le hÉadan le hUisce
Designed:	Brian Hickey
Drawn:	James Moriarty
Checked:	David Doyle
File Name:	
Original scales:	1:100 @ A3
Date:	Samhain 2023

Arna eisiúint le haghaidh: Cuid 8 - Conláiste le hÉadan le hUisce  
Uimh. Imlíochta  
CDU-2023/1 1/24-004  
- Clárchosán & Siúlán le hÉadan le hUisce Molta